


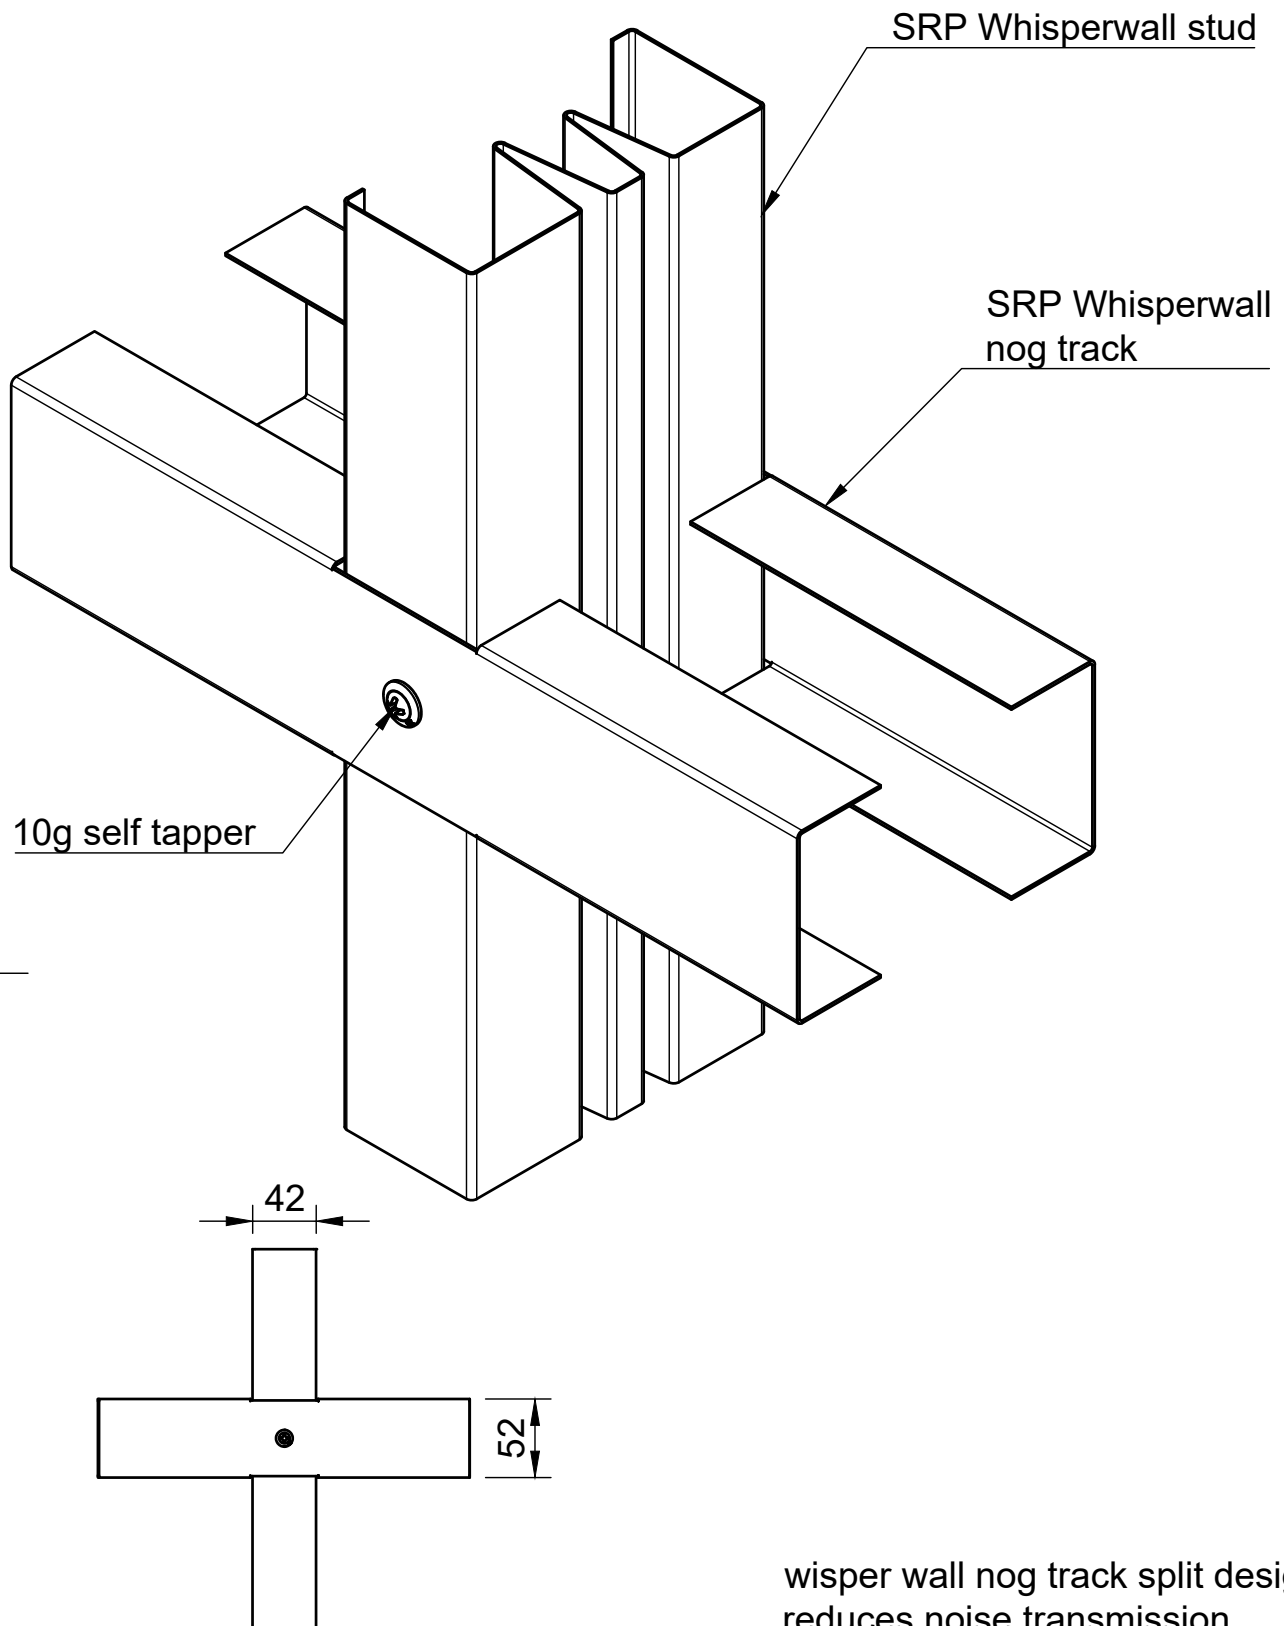

Dept.	Technical reference	Created by jack w	28/11/2023	Approved by GT
 www.srpltd.co.nz 095790175		Document type	Document status	
		Title Whisperwall nog track	DWG No.	
		Rev.	Date of issue	Sheet 1/1