


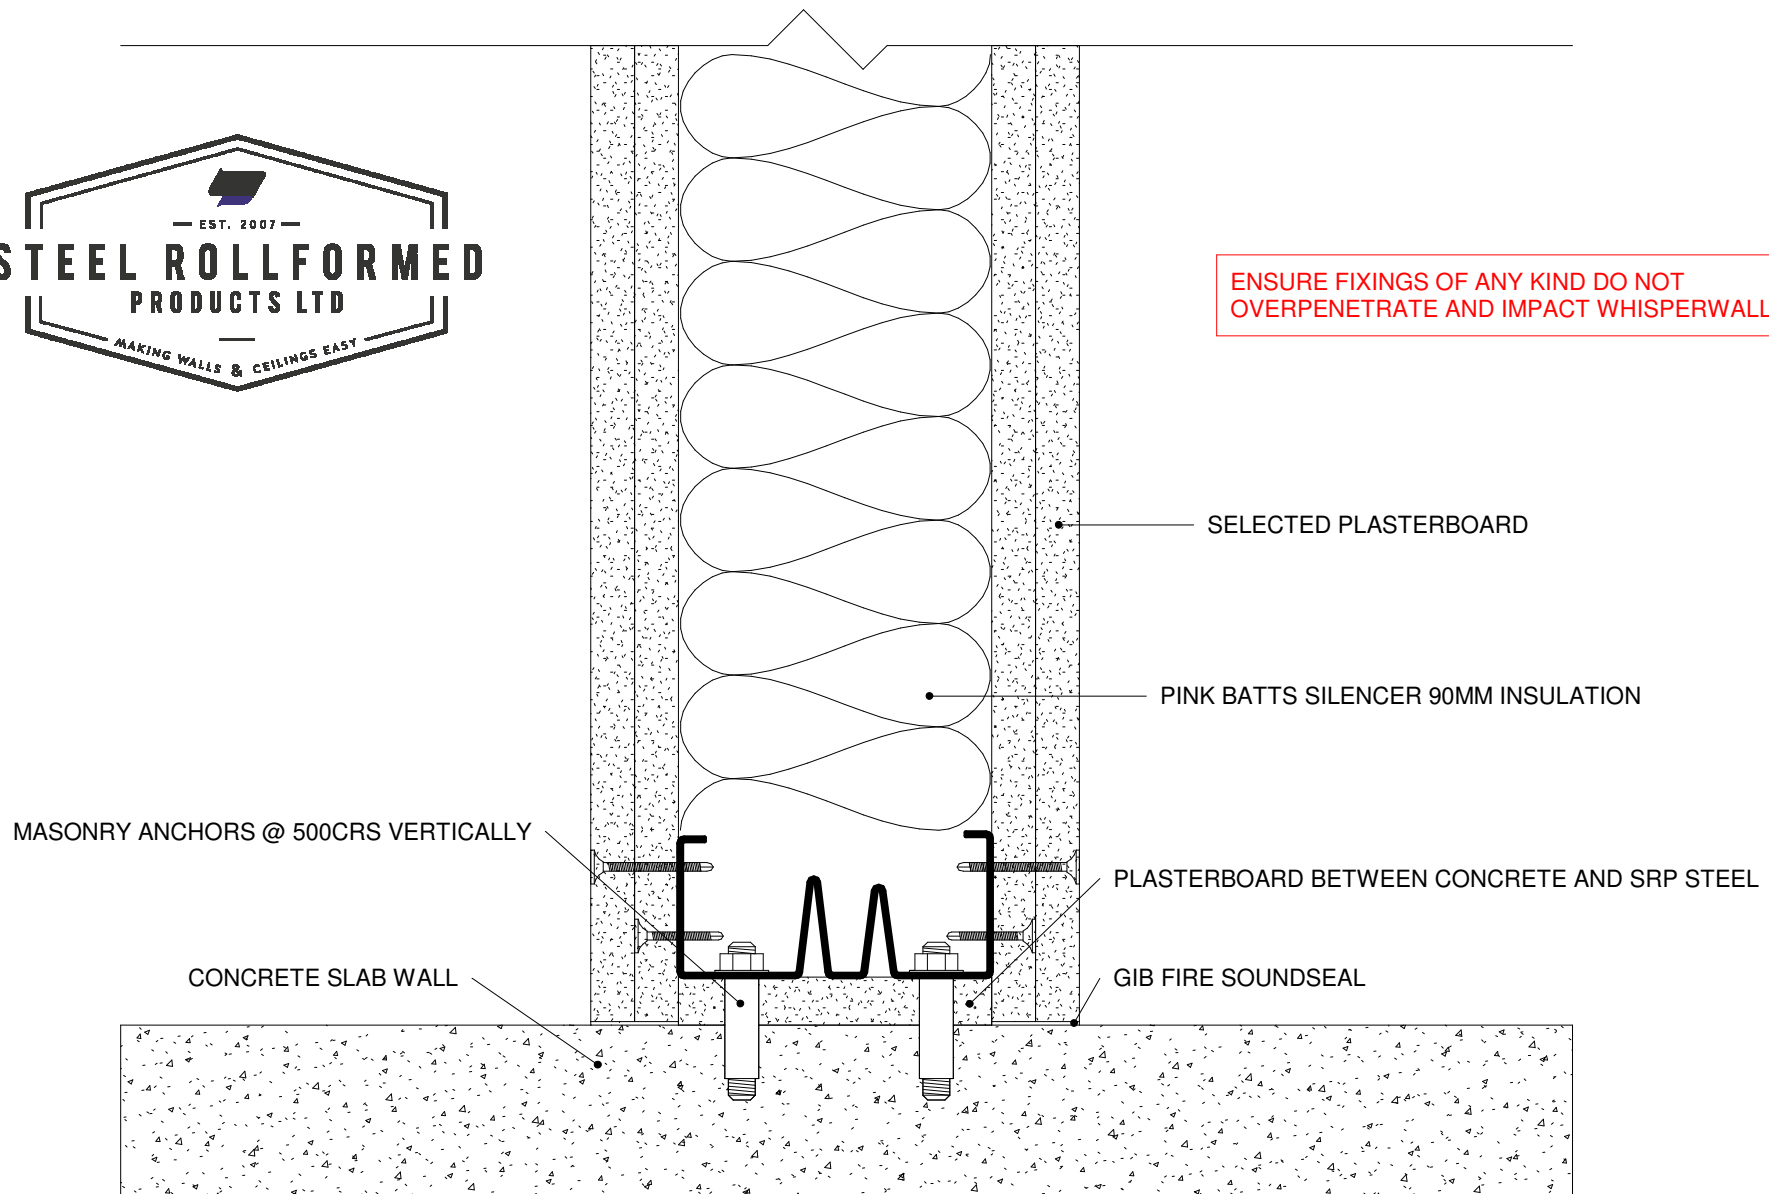

ENSURE FIXINGS OF ANY KIND DO NOT
OVERPENETRATE AND IMPACT WHISPERWALL BAFFLES