


5.9 CORNERS, INTERSECTIONS AND WALL ENDS – TERMINATIONS

Corners, partition intersections and wall end structural stability is achieved by using additional SRP™ Studs in either two or three SRP™ Stud connection in a set

arrangement. See **FIGURE 18** for Standard SRP™ Stud wall details and **FIGURE 19** for SRP™ Whisperwall™ Stud wall details.

FIGURE 18 **PART 1** | Standard SRP™ Stud Connections – Corners and Intersections

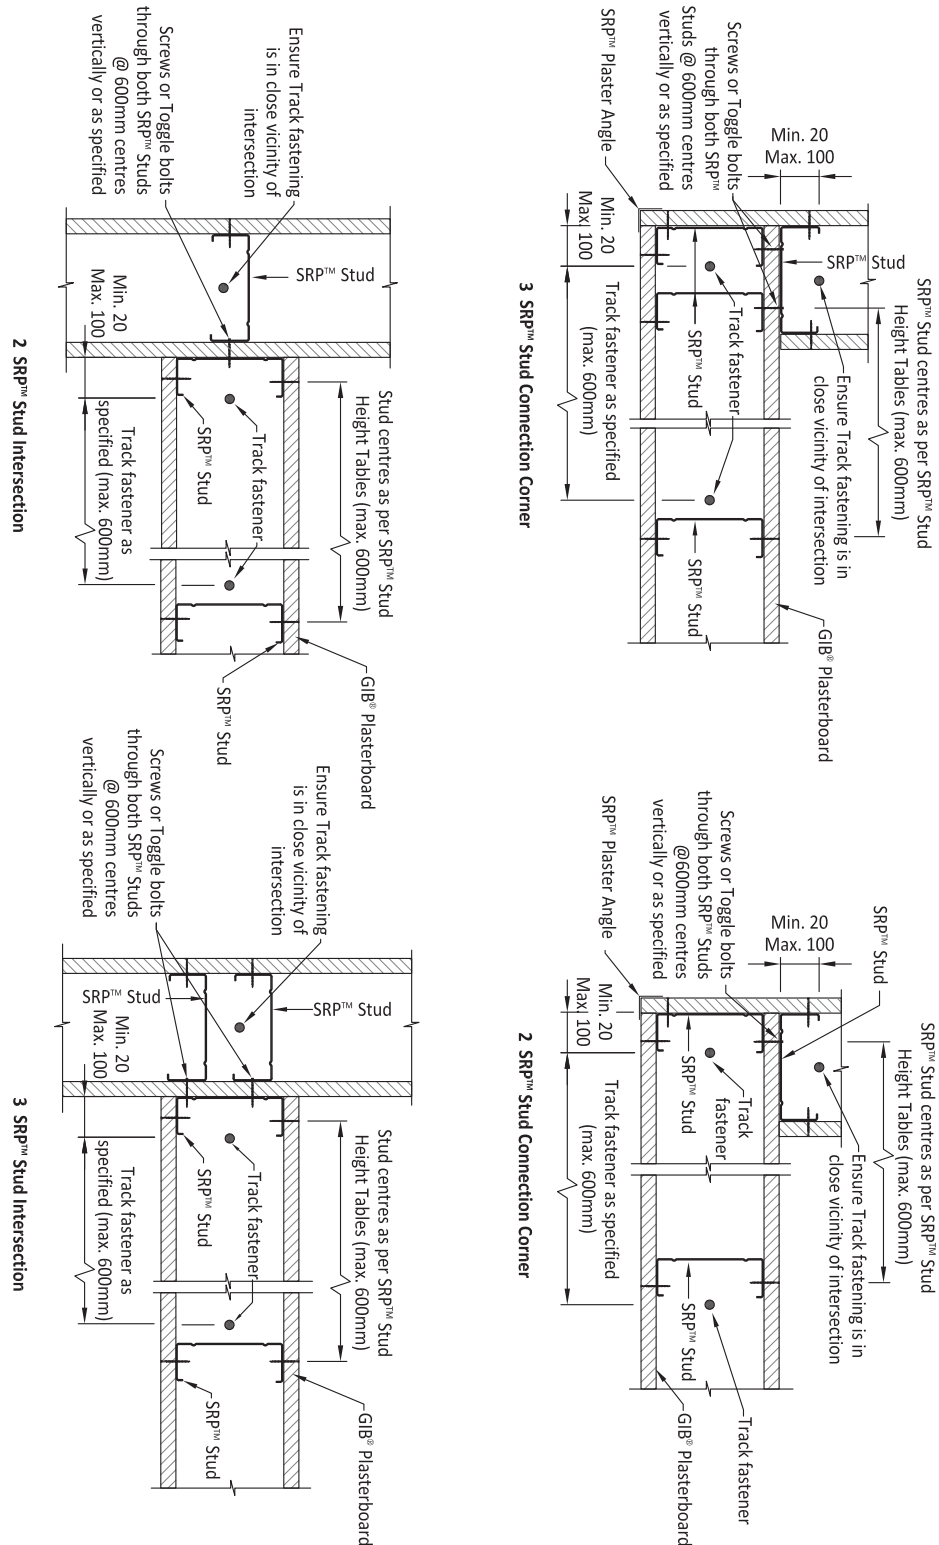

ph +64 9 579 0175

FIGURE 18

