

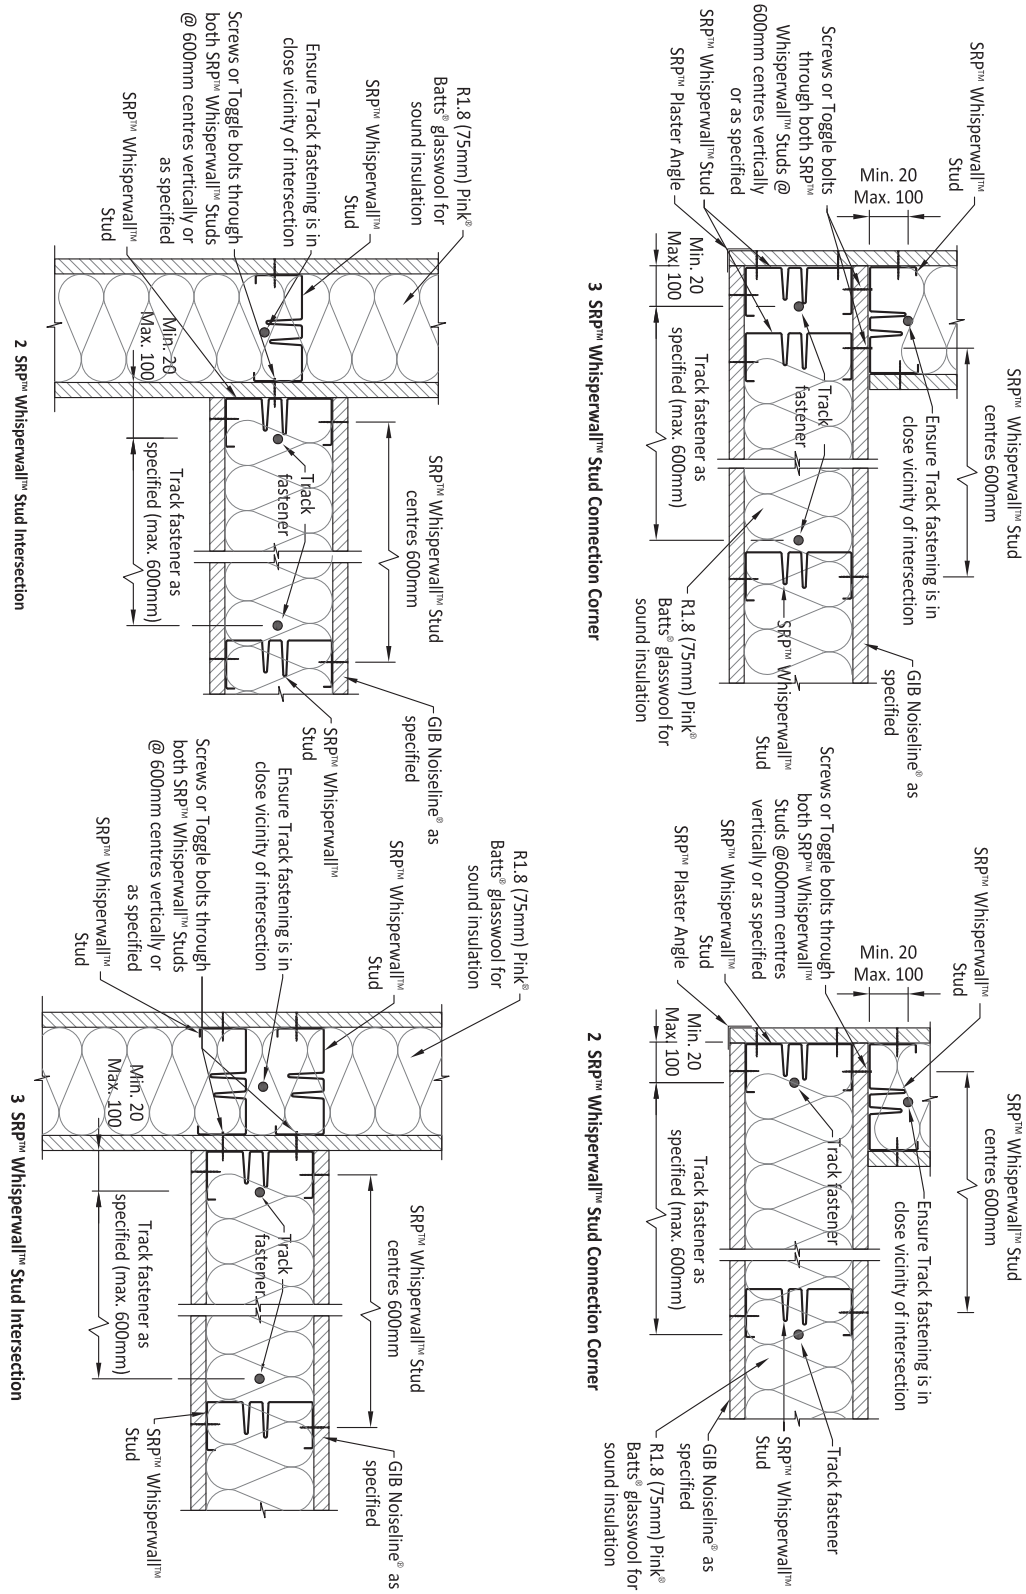
FIGURE 19 **PART 1** | Standard SRP™ Whisperwall™ Stud Connections – Corners and Intersections

FIGURE 19 PART 2 | Standard SRP™ Whisperwall™ Stud Connections – Wall Ends and Open Ends

